


**DRAFT**

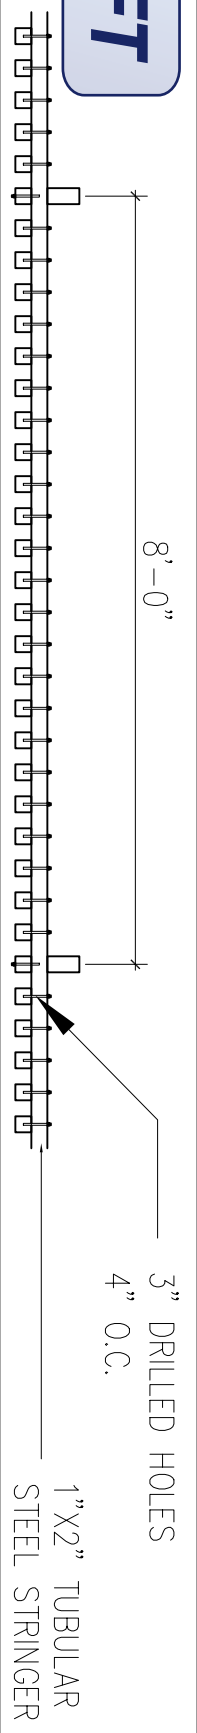

3" DRILLED HOLES  
4" O.C.

1" X 2" TUBULAR  
STEEL STRINGER

<b>HOOD DESIGN</b> URBAN LANDSCAPE AND SITE ARCHITECTURE 3016 FILBERT street Studio 2 OAKLAND, CA 94608 510.595.0688 510.595.1486 fax		<b>DETAIL TITLE:</b> FENCING	
<b>PROJECT:</b> BAISLEY PARK COMMUNITY GARDEN		<b>SCALE:</b> 1/2" = 1'-0"	
<b>NOTE:</b> DRAFT NOT FOR CONSTRUCTION		<b>DRAWN BY:</b>	
<b>CAD TITLE:</b>		<b>DETAIL NO.:</b>	