


**HOOD DESIGN**  
 URBAN LANDSCAPE AND SITE ARCHITECTURE  
 3016 FILBERT street  
 Studio 2  
 OAKLAND, CA 94608  
 510.935.0688  
 510.935.1486 fax

DETAIL TITLE:  
**RAISED PLANTER BED**  
 PROJECT:  
 BAISLEY PARK COMMUNITY GARDEN

SCALE:  
 1/4" = 1'-0"

NOTE:  
**DRAFT NOT FOR CONSTRUCTION**  
 DRAWN BY:  
 CAD TITLE:

DETAIL NO.:

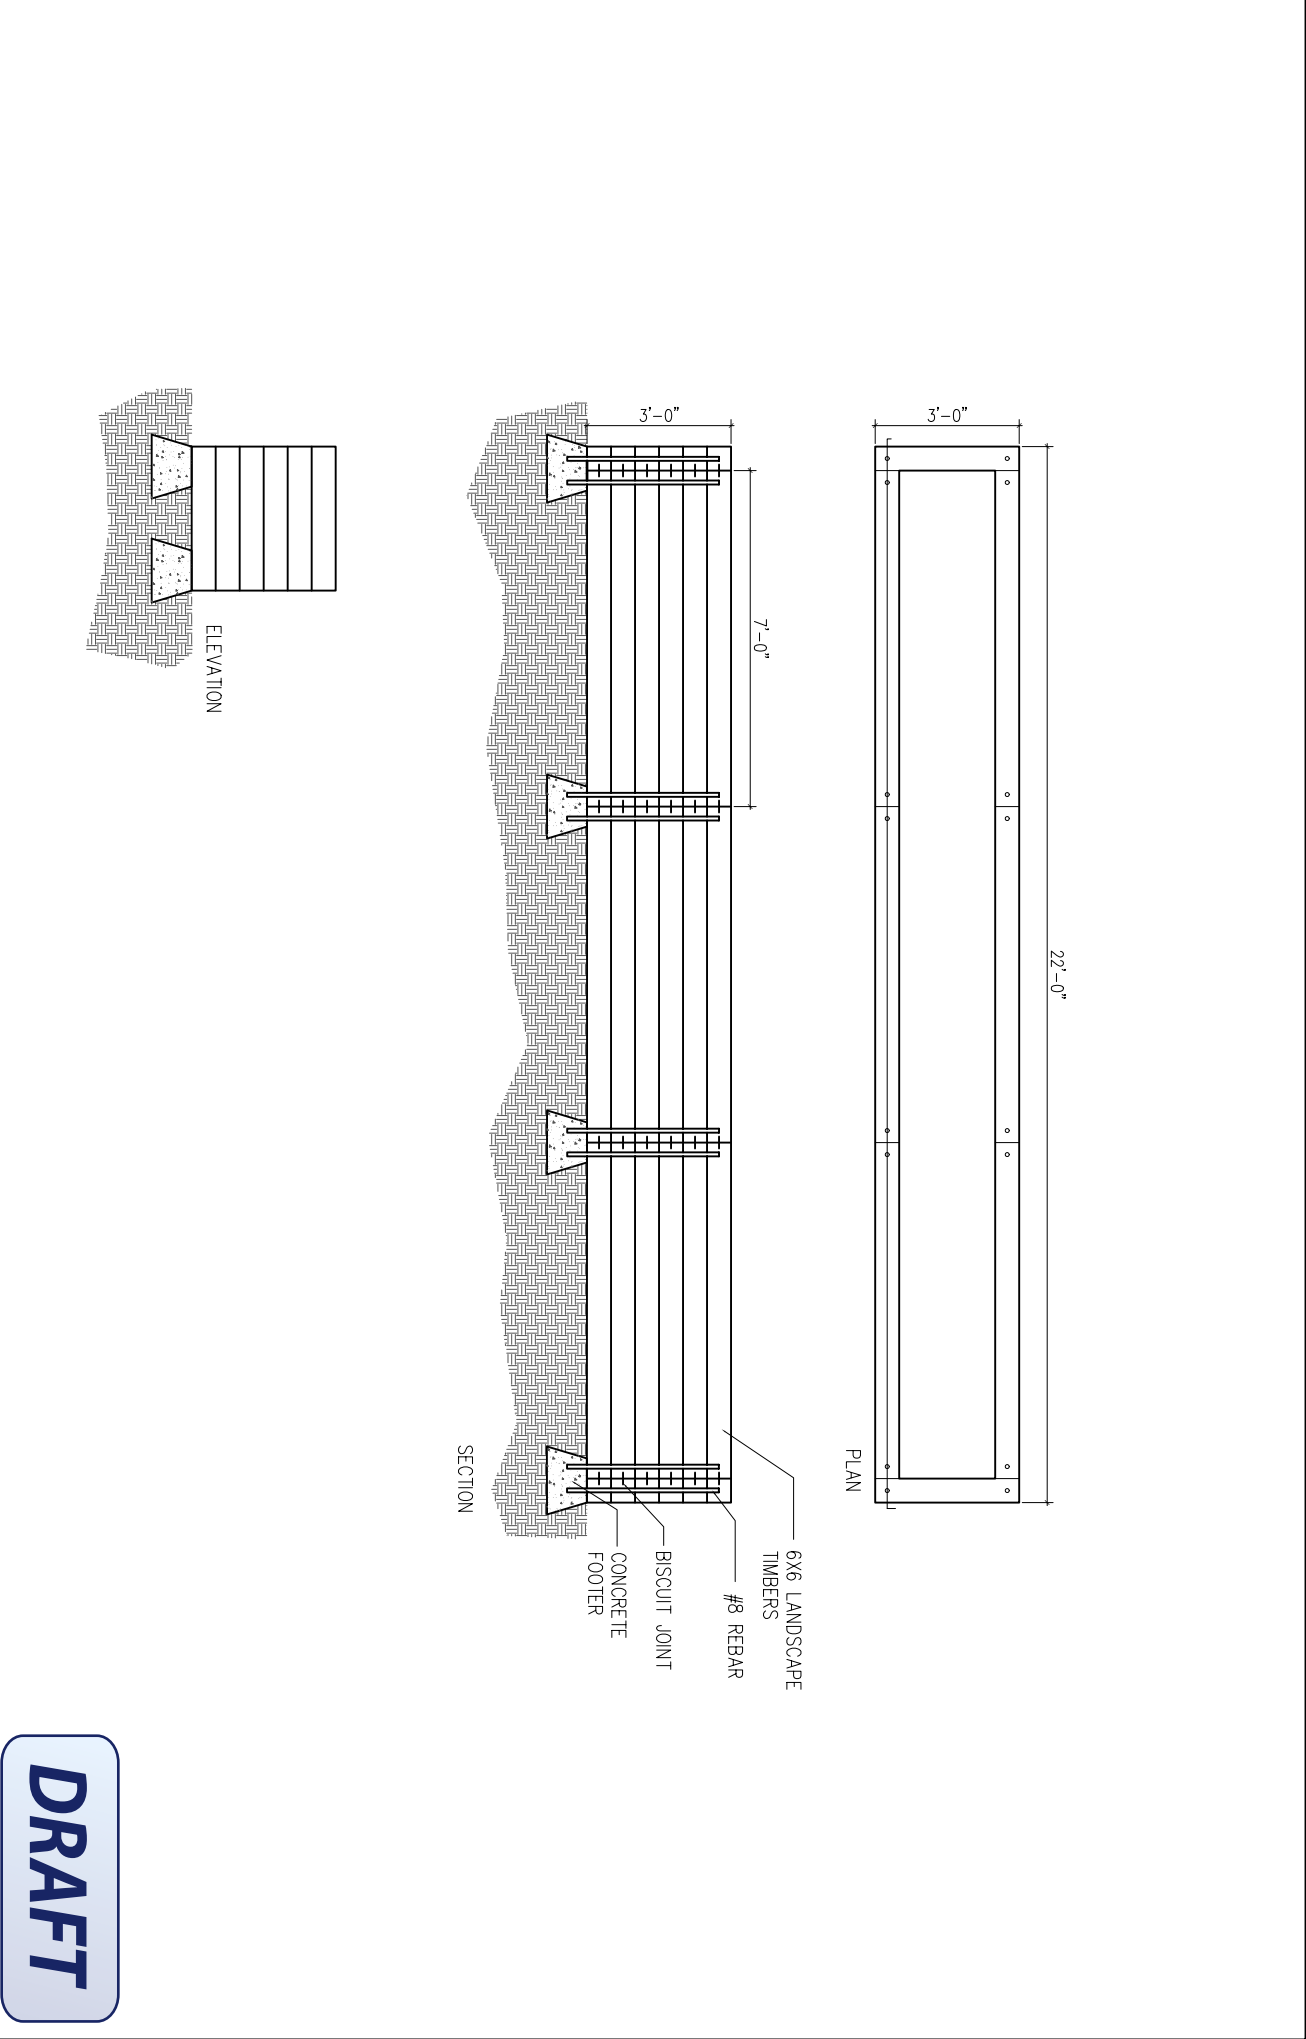

**DRAFT**